
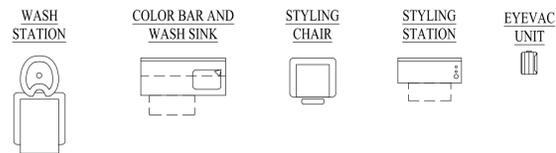


ORIGINAL DRAWING 24 INCHES X 36 INCHES

Weekly Room Rental Rates:

Suite 1	\$325.00
Suite 2	\$325.00
Suite 3	\$375.00
Suite 4	\$375.00
Suite 5	\$350.00
Suite 6	\$350.00
Suite 7	\$550.00
Suite 8	\$550.00

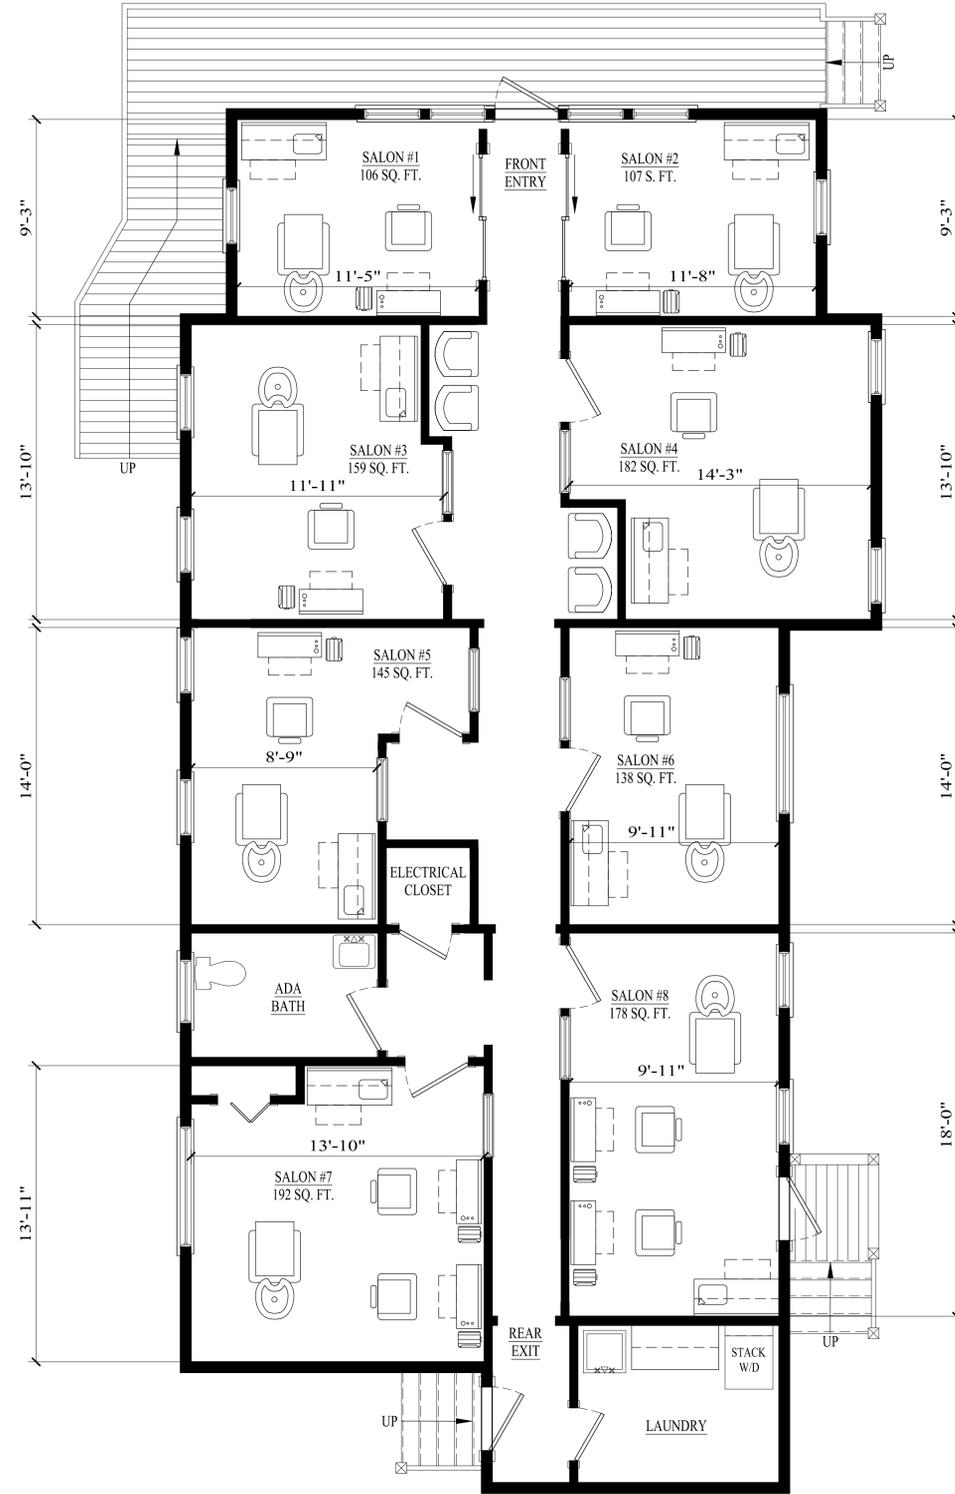

1 SALON SUITES FLOOR PLAN
SCALE: 1/4"=1'-0"



GENERAL CONTRACTOR:
Robert Chapman

DRAWING FOR REVIEW

628 DUPONT ROAD
CHARLESTON, SOUTH CAROLINA 29407

ORIGINAL: 18 May 2025

DO NOT SCALE DRAWINGS
SEE "F" SERIES DRAWINGS
FOR MEMBER SIZING, ETC.

FLOOR PLANS

A101